





 


-  extent of 'cut'
-  extent of 'fill'
-  proposed contour lines @ 1m
-  existing contour lines @ 1m (levels unchanged)
-  existing contour lines @ 1m (levels to be changed)
-  top of existing escarpment



This drawing should be read in conjunction with MFL dwg 1590-106 P0


P0	Preliminary issue	DBD	21.03.13
Issue	Revision	Initial	Date

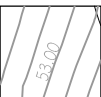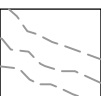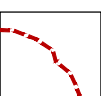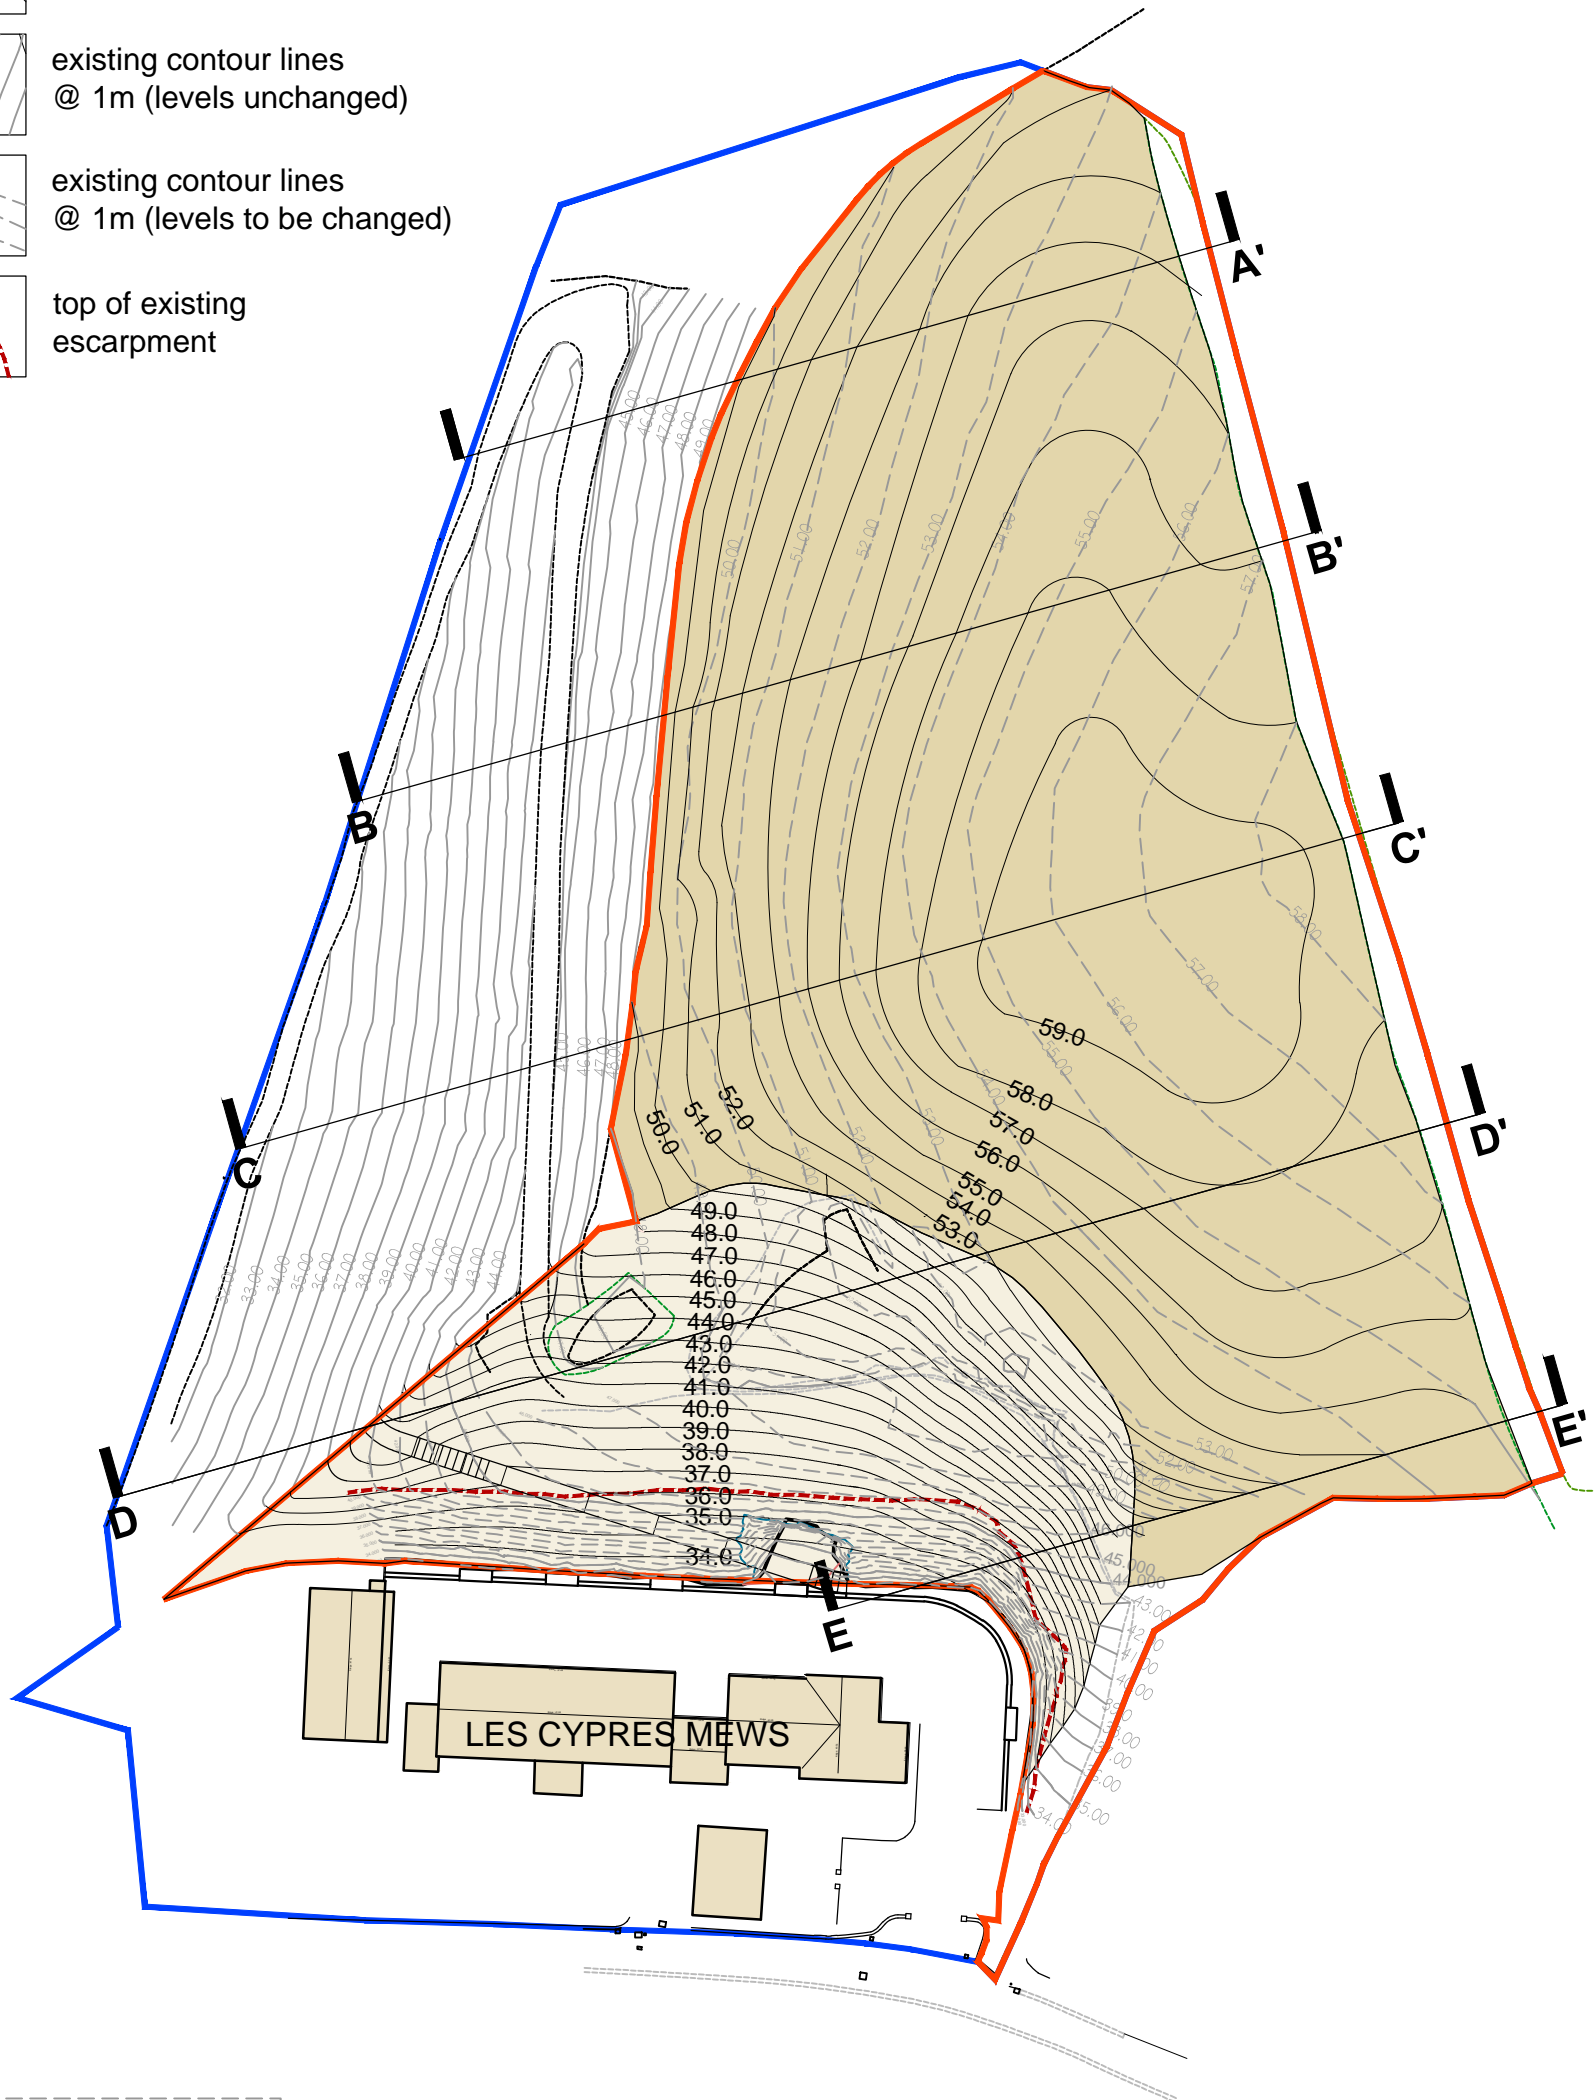Project Les Cypres Mews Remedial Stabilisation Works	Title Contour Plan Field 665
Client Turrill Ltd	Date: St Lawrence Scale: 1:750 @ A3 Drawn: DBD Dwg No. 1590-105 P0


Michael Felton Ltd.
LANDSCAPE ARCHITECTS

MFL 31 Hill Street
St Helier
Jersey
JE2 4UA
Channel Islands


telephone 01534 632101
facsimile 01534 632102
e-mail admin@mfl.co.je

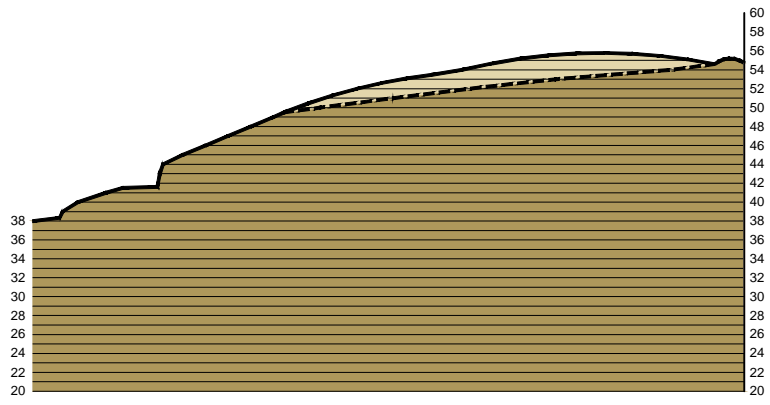


section A-A'

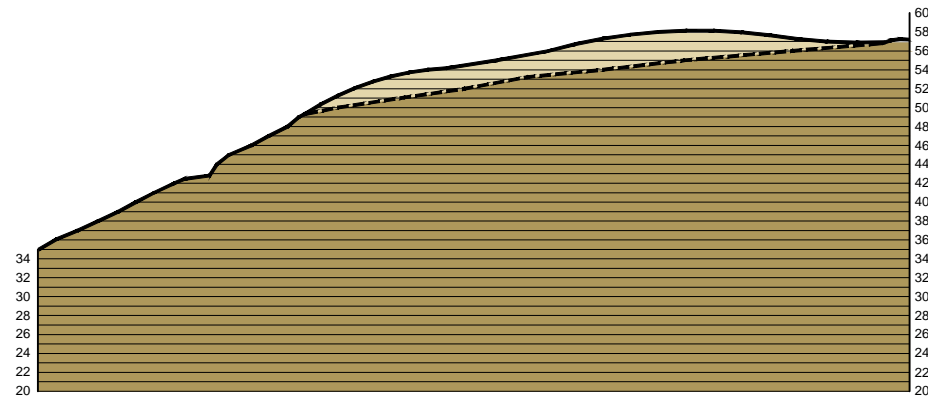


section B-B'

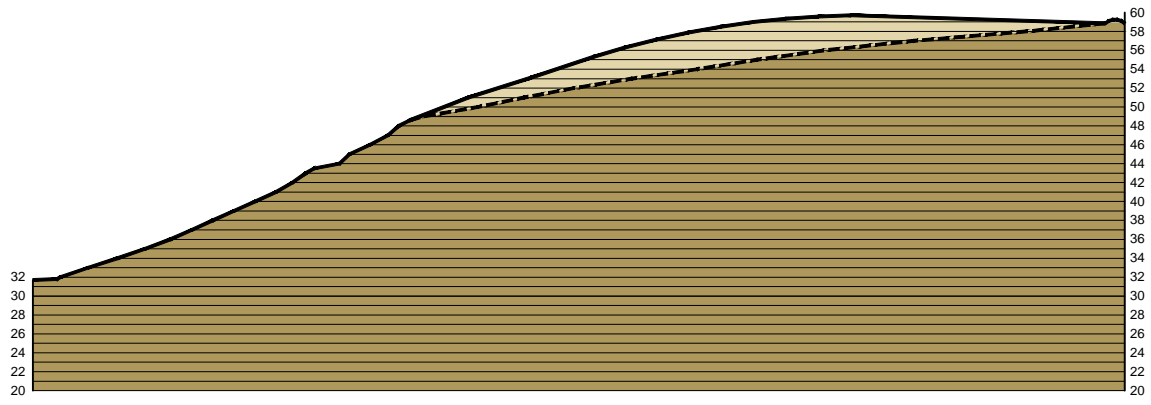

section C-C'

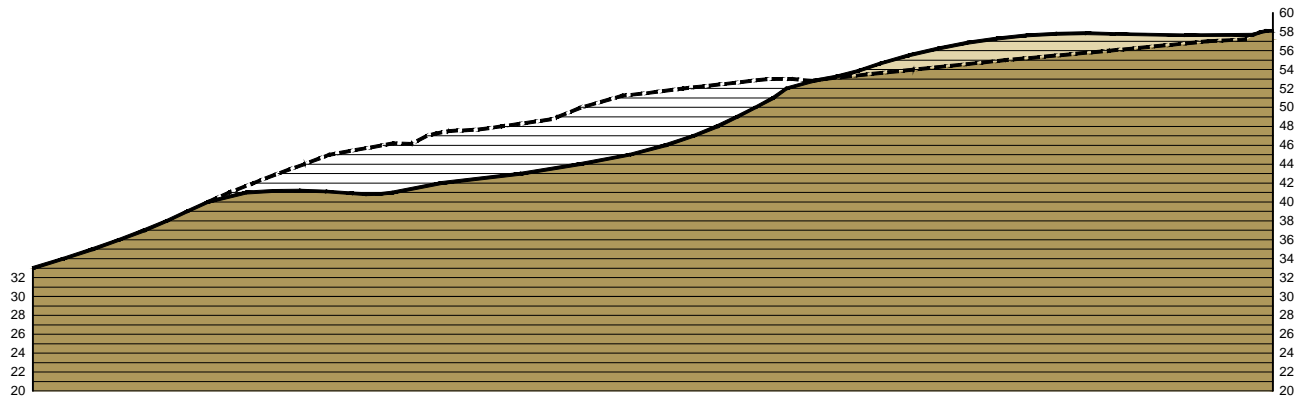

section D-D'

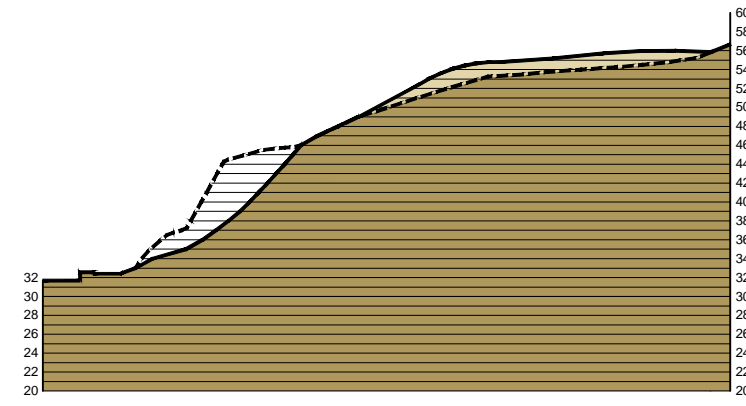


section E-E'

SECTIONS @ 1:800 SCALE

- area of 'cut'
- area of 'fill'
- existing ground
- contour levels @ 1m

- extent of 'cut'
- extent of 'fill'
- proposed contour lines @ 1m

PROPOSED CONTOUR PLAN @ 1:1250 SCALE

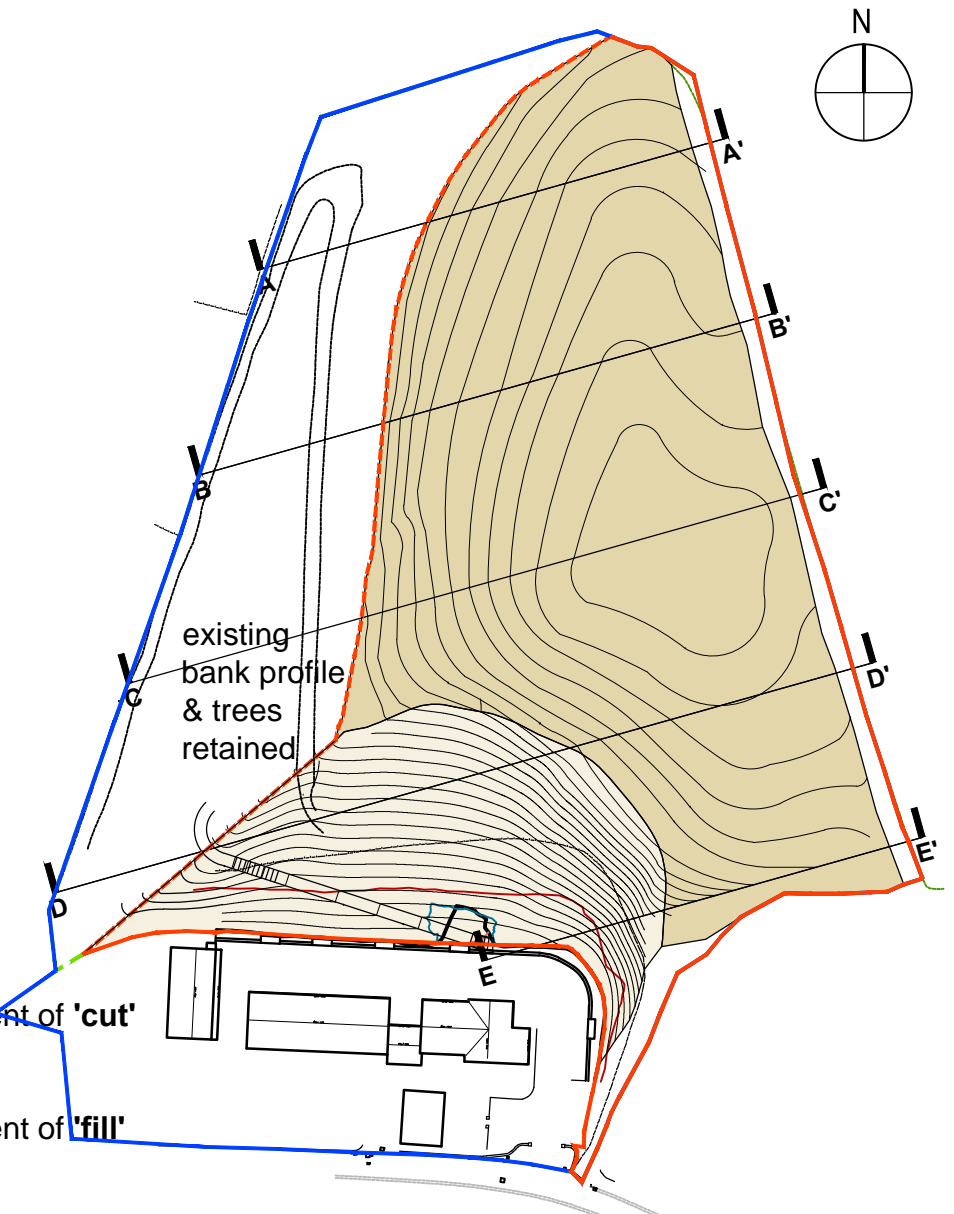

P0	Preliminary issue	DBD	21.03.13
Issue	Revision	Initial	Date

Michael Felton Ltd.
 LANDSCAPE ARCHITECTS

31 Hill Street
 St Helier
 Jersey
 JE2 4UA
 Channel Islands

telephone 01534 632101
 facsimile 01534 632102
 e-mail admin@mfl.co.je

Project
Les Cypres Mews Remedial Stabilisation

Client
Turrill Ltd

Title
'Cut' & 'Fill' Section Details

Date	MARCH 2013	Scale	AS SHOWN
Drawn	DBD	Checked	
Job No.	1590	Drawing No.	106
		Rev.	P0